

PLOT AREA =  $175 \times 184 = 32000$  SFT  
 $314 - 184 = 130$   
 $\frac{175 \times 130}{2} = 11375$  SFT  
 $\frac{43575}{2} = 21787.5$  SFT  
 OR = 1 ACRE


COVERED AREA =  
 G-FLOOR  
 $152 \times 32'-6" = 4940$  SFT  
 $13'-6" \times 20'-9" = 280$  "  
 $2 \times 32'-6" \times 148 = 9620$  "  
 $1 \times 61" \times 4" = 244$  "  
 $1 \times 10'-9" \times 11'-6" = 124$  "  
 $1 \times 43'-3" \times 45'-3" = 1957$  "  
 $1 \times 43'-3" \times 36'-3" = 1567$  "  
 $1 \times 9'-9" \times 10'-9" = 105$  "  
 $1 \times 10' \times 5'-9" = 57$  "  
 13674 SFT  
 FIRST FLOOR = 18894 SFT

$1 \times 32'-6" \times 67'-9" = 2201$  SFT  
 $1 \times 26'-9" \times 13'-5" = 280$  "  
 D/D AREA FROM "A" = 2481 "  
 $28 \times 32.50 = 910$  SFT  
 $42 \times 36.25 = 1522$  "  
 AREA TOTAL = 2432 SFT "C"  
 BALANCE FROM "A" =  $13674 - 2432 = 11242$  SFT  
 TOTAL AREA OF F FLOOR B + C  
 $2481 + 11242 = 13723$  SFT  
 TOTAL COVERED AREA OF G.F + F.FLOOR  
 $18894 + 13723 = 32617$  SFT

CH. MATU RAM COLLEGE  
 OF EDUCATION VILLAGE  
 JAIN PUR JATTAN LADWA  
 KURUKSHETRA  
 0/No1 SCALE = 1 = 40

R. K. SHARMA  
 Retd. C.H.D. P.W.D. P. & N.  
 Appd. Architect: (I) (P)  
 M. C. JAIN  
 ARCHITECT

SITE PLAN  
 SCALE 1" = 40'

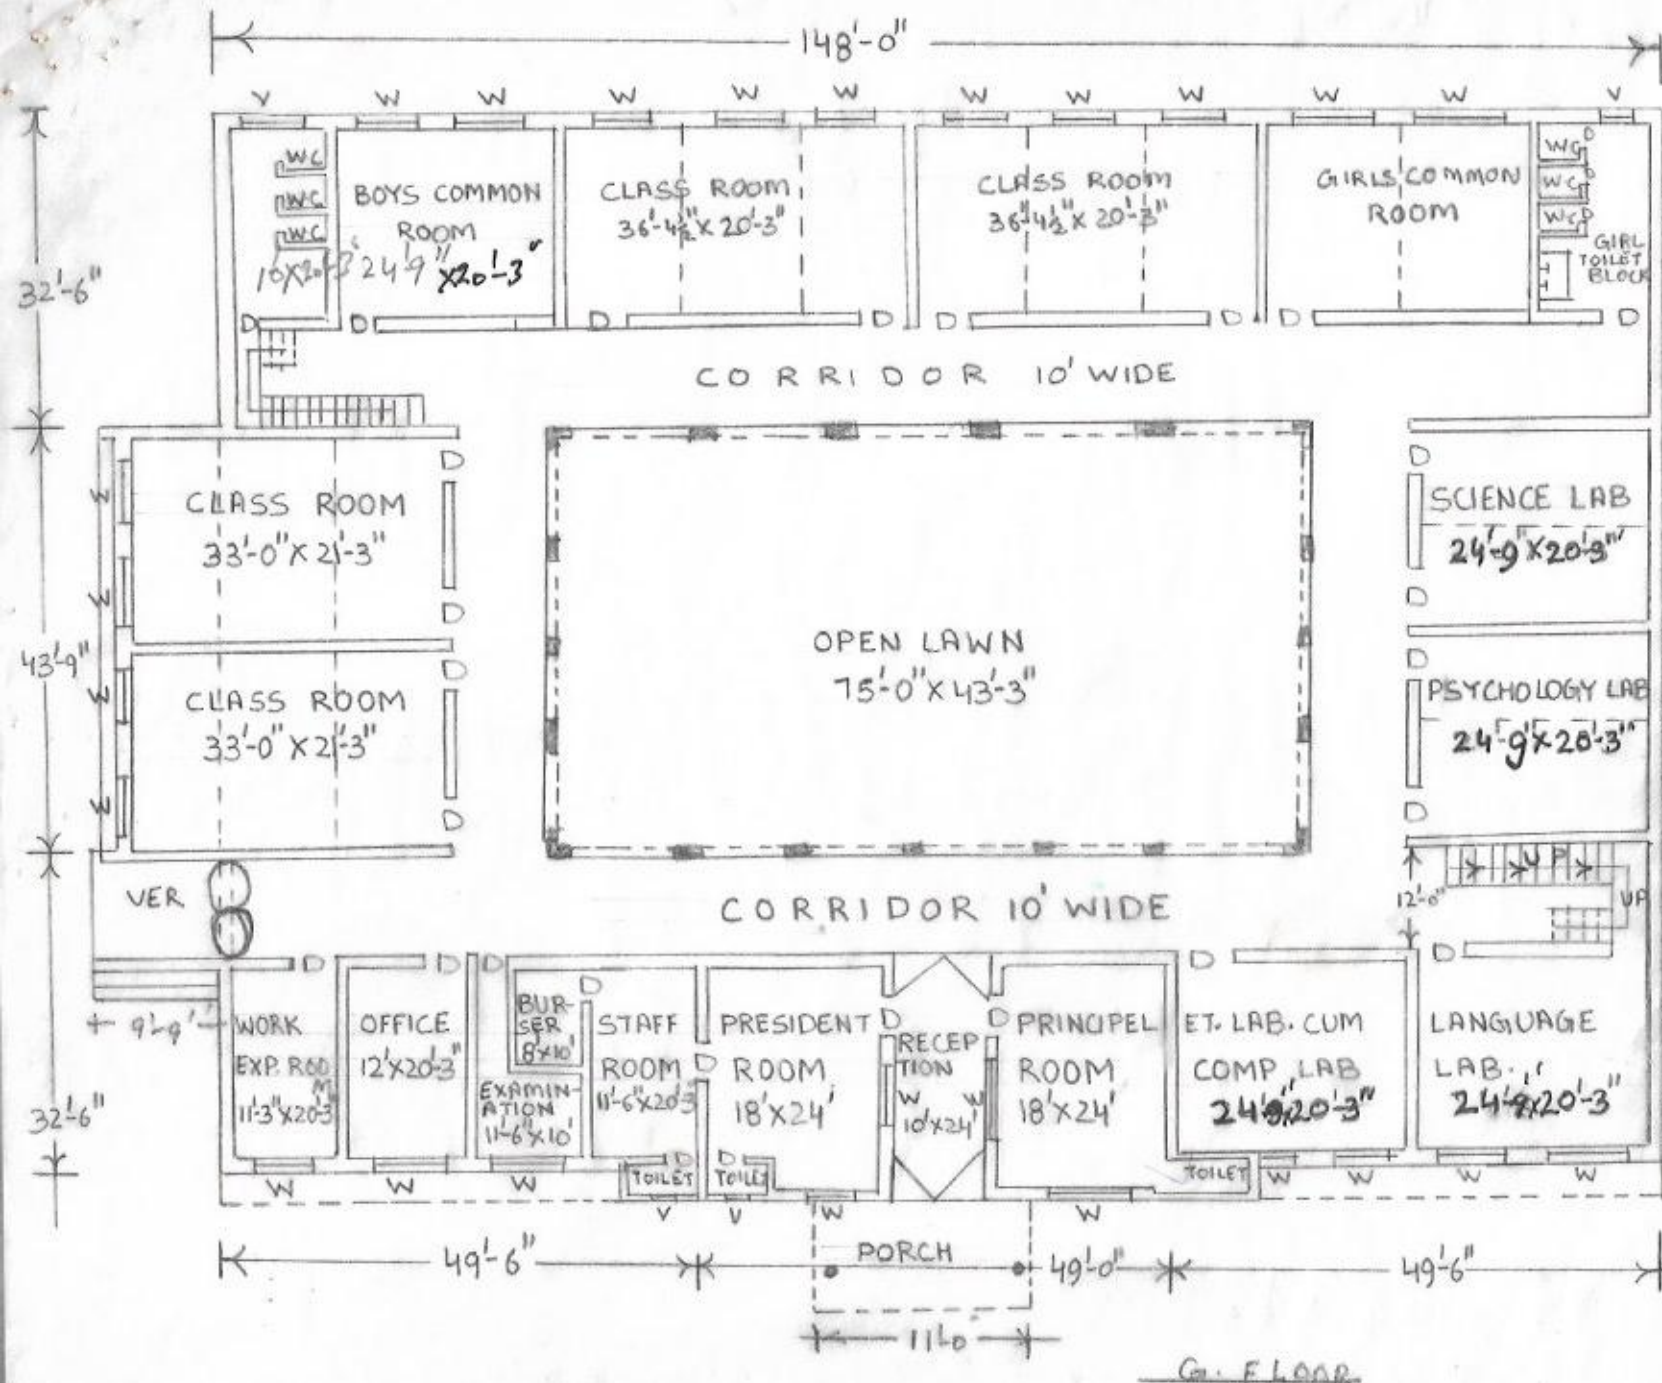


संपन्न रोड  
 नाम पंचायत  
 जैनपुर जाटाना (कुशुभेत्र)

CH. MATU RAM COLLEGE  
 OF EDUCATION VILLAGE  
 JAINPUR JATTAN  
 LADWA (KURUKSHETRA)  
 DRG. NO 2 SCALE 1/2"

**R. N. SHARMA**  
 Retd. C.H.D. P.W.D. B & H  
 ARCHT. Architect: Jinn  
 M. C. E. P.

G. FLOOR


FIRST FLOOR

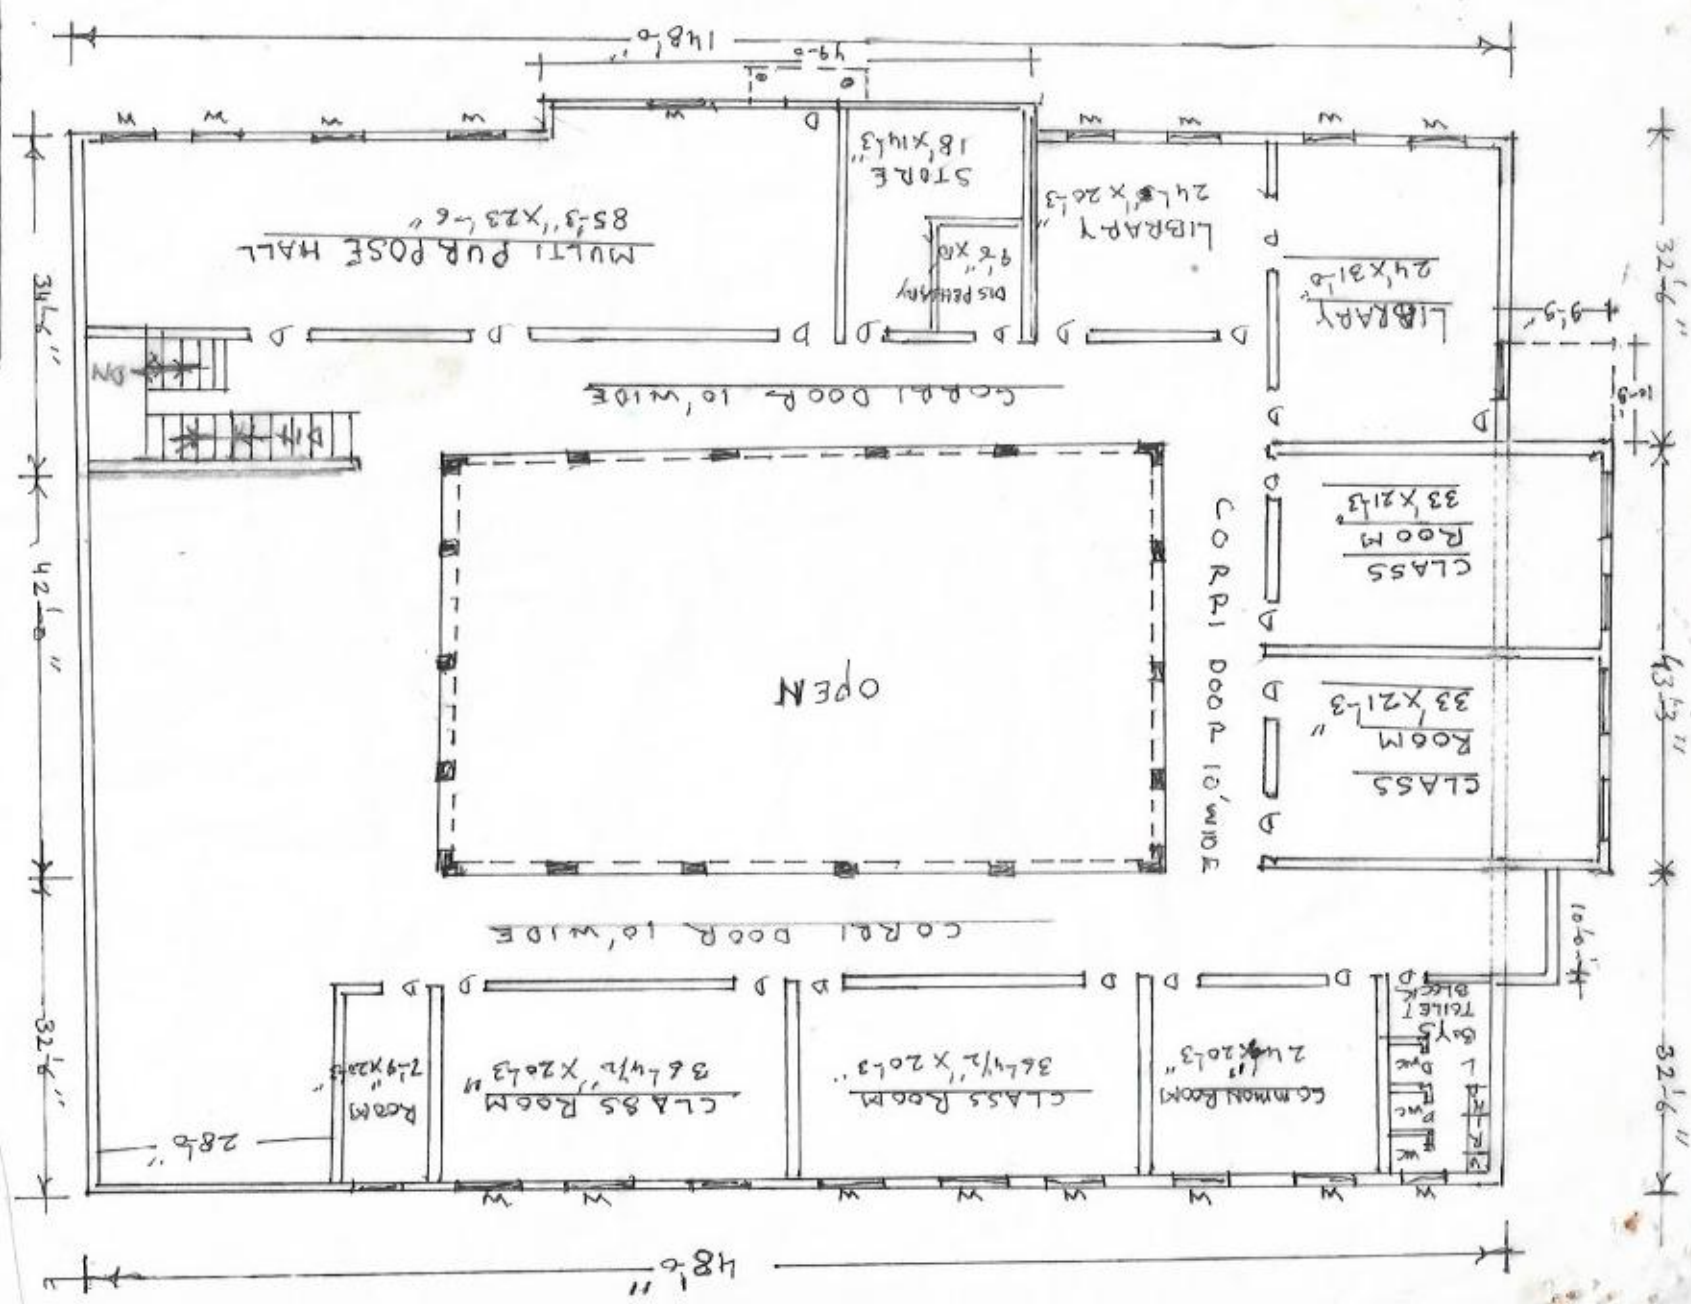


M. G. Ludno  
 Archd. Architect from  
 R. K. SHARMA  
 and C. H. D. P. D. B. A. M.

CH. MATU RAM COLLEGE  
 OF EDUCATION VILL  
 JAIN PUR, JATTAN  
 (LADWA) (KURUSHETRA)  
 Drg. No 3 SCALE 1/20

श्री श्री श्री  
 श्री श्री श्री  
 श्री श्री श्री (श्री श्री)

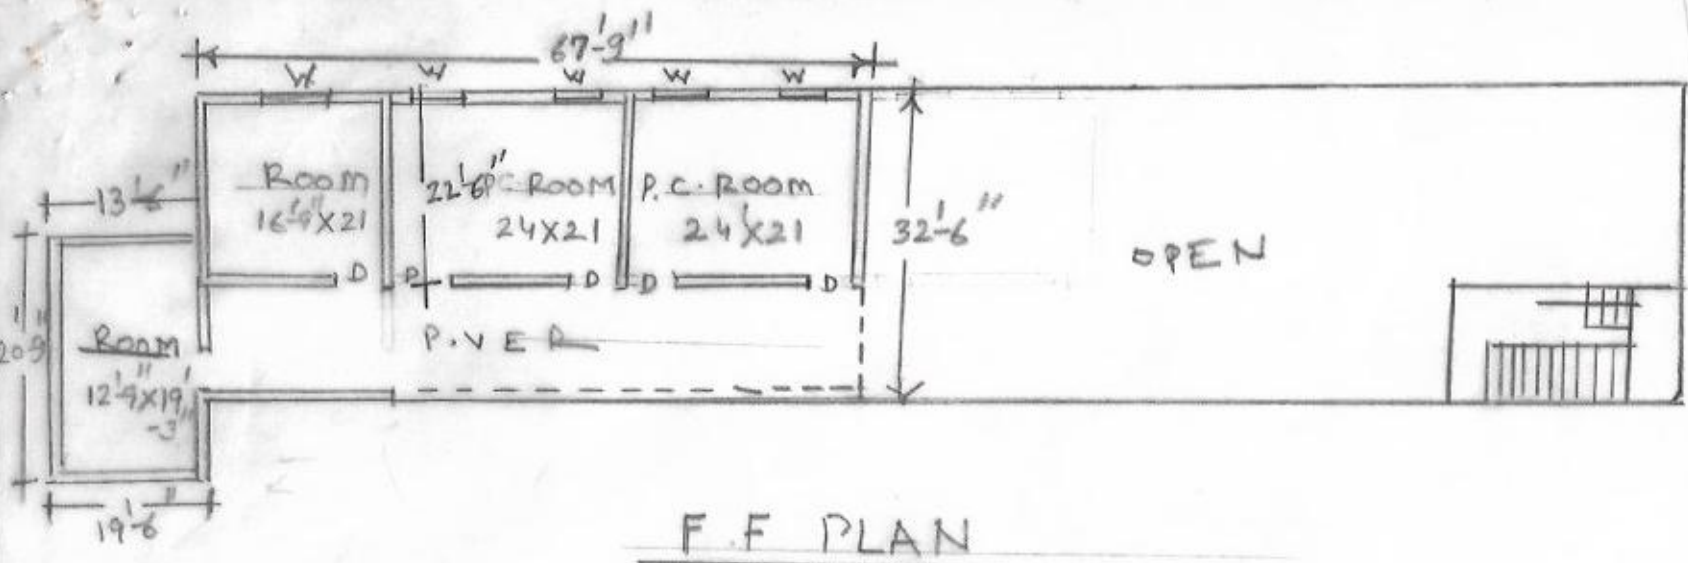

F.F. PLAN

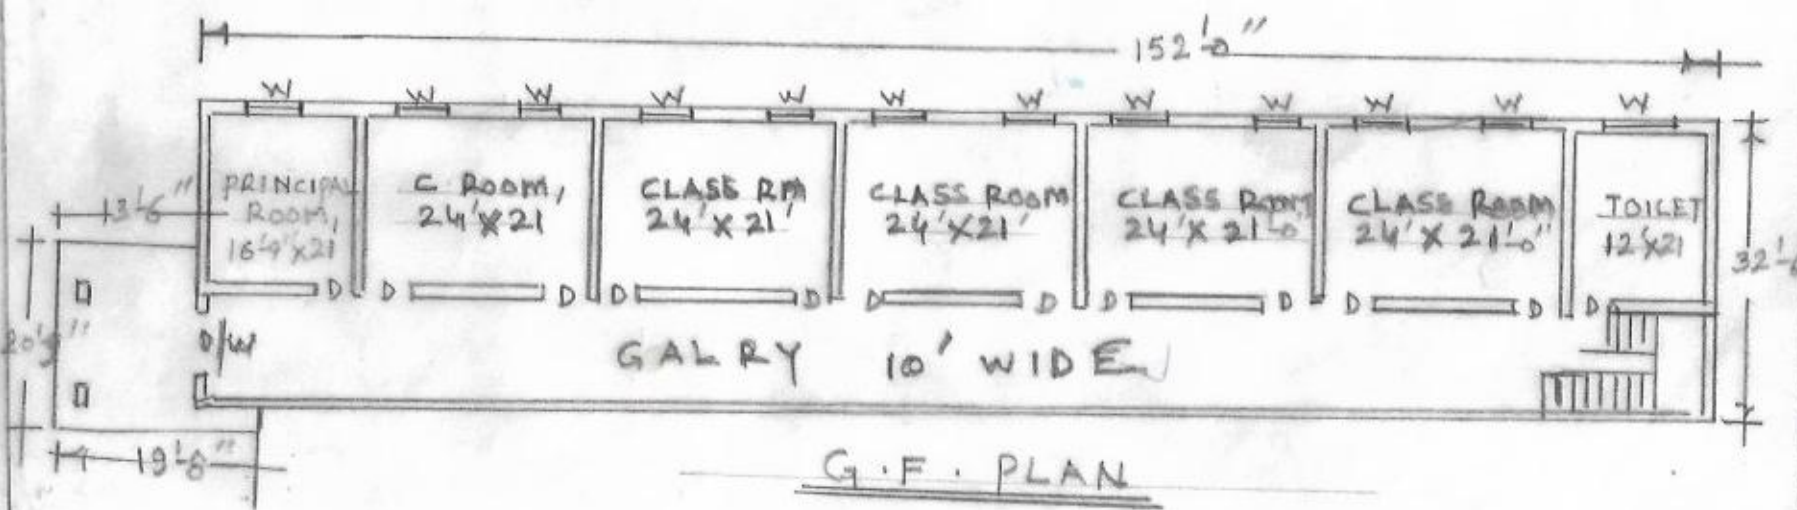

G.F. PLAN

CH. MATU RAM  
 COLLAGE OF  
 EDUCATION  
 VILL. JAIN PUR  
 JATTAN LADWA  
 KURUKSHETRA  
 DRG. No 3

R. R. SHARMA  
 Revd. C.H.D. P.W.D. B.A.  
 Appd. Architect  
 ARCHITECT.